



STAGE 1, CONSTRUCT NEW DECK SLAB

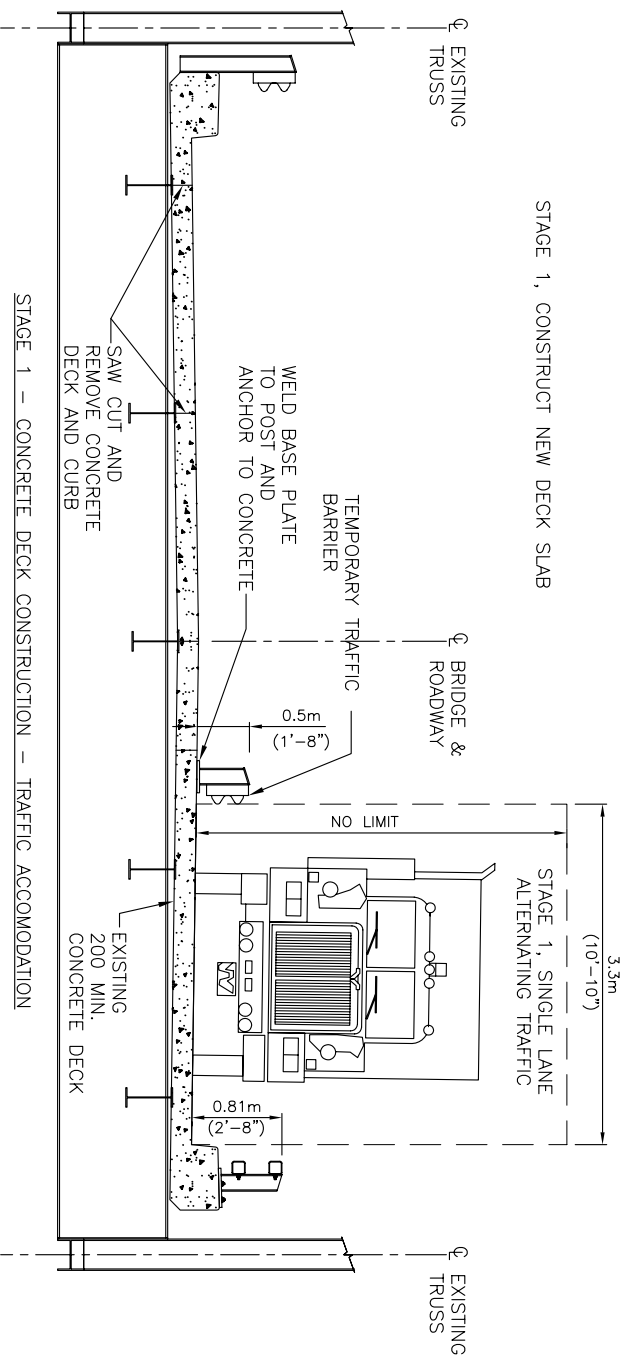

STAGE 1 - CONCRETE DECK CONSTRUCTION - TRAFFIC ACCOMMODATION

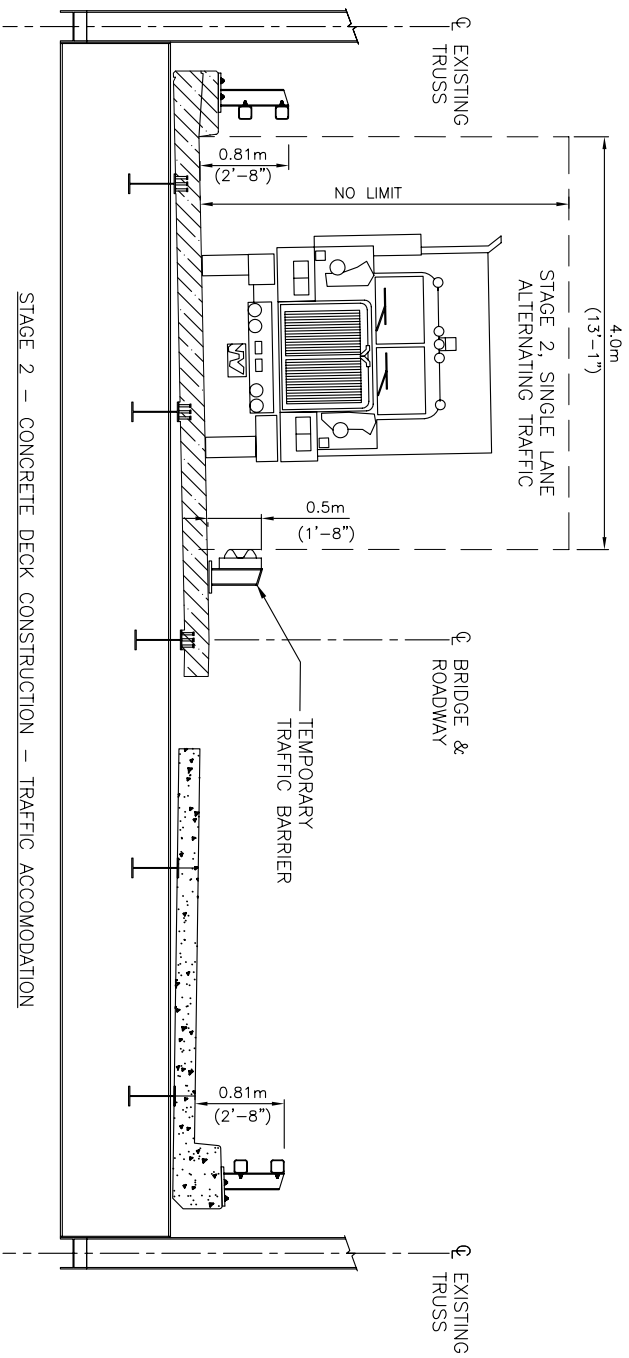

STAGE 2 - CONCRETE DECK CONSTRUCTION - TRAFFIC ACCOMMODATION



PROJECT:
**TAKHINI RIVER BRIDGE
 DECK REPLACEMENT
 KM 1468.9 ALASKA HWY #1**

DRAWING TITLE:
CLEARANCE DIAGRAM

DATE: JUNE, 2006	HORIZONTAL SCALE: NTS
DRAWN: BZ	VERTICAL SCALE: NTS

DESIGN: SANDRA ORBAN
CHECKED: ANTHONY IKPONG
APPROVED: ANTHONY IKPONG
DRAWING NO. 01 - 1468.9 - TMP - 01